



CORTE AA'

1/250

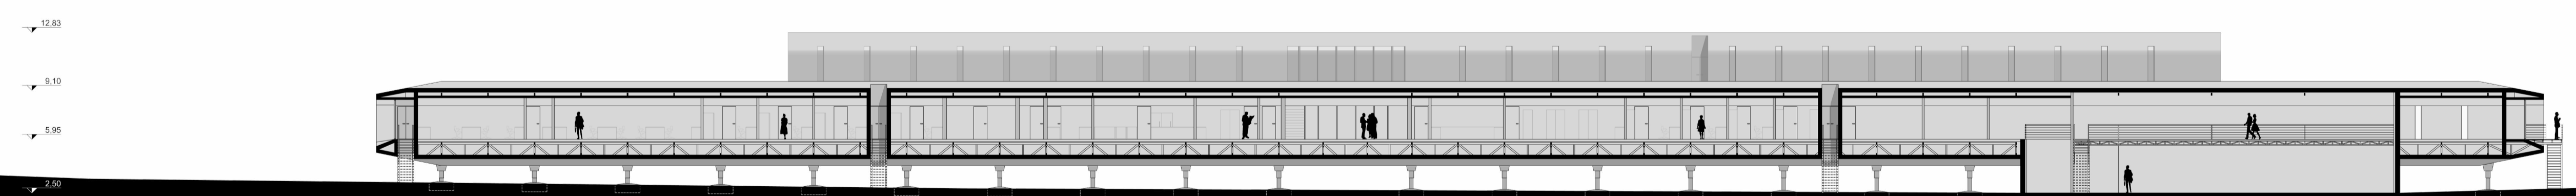


CORTE BB'

1/250

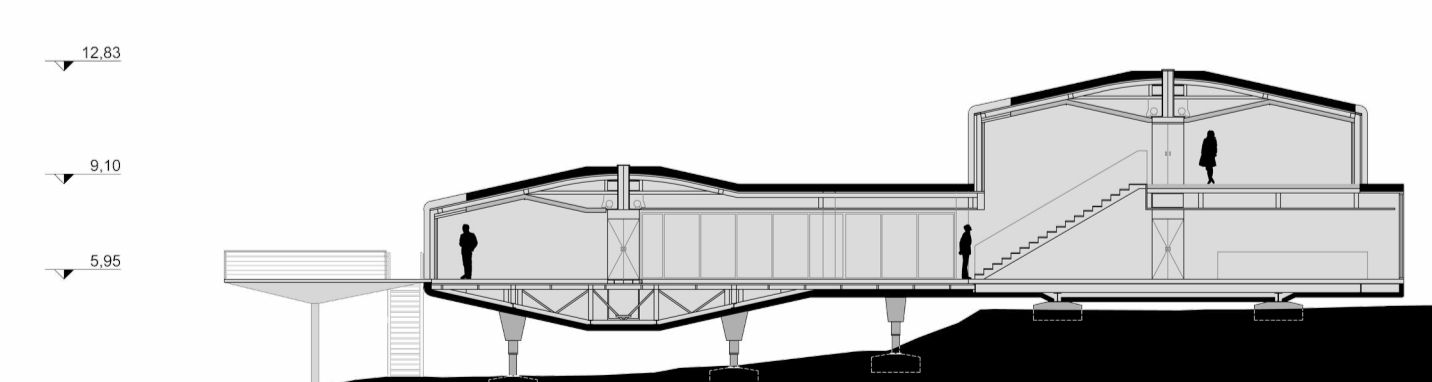


CORTE CC'

1/250

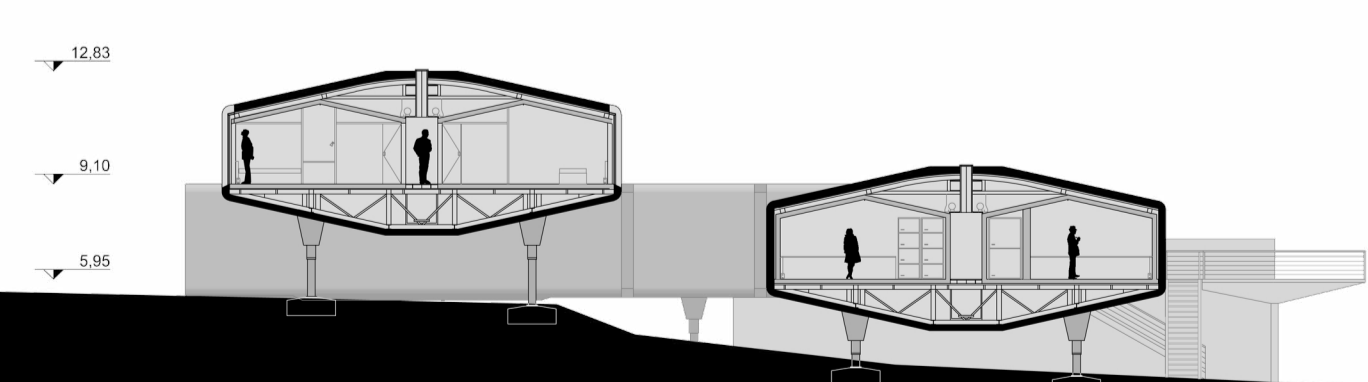

CORTE DD'

1/250

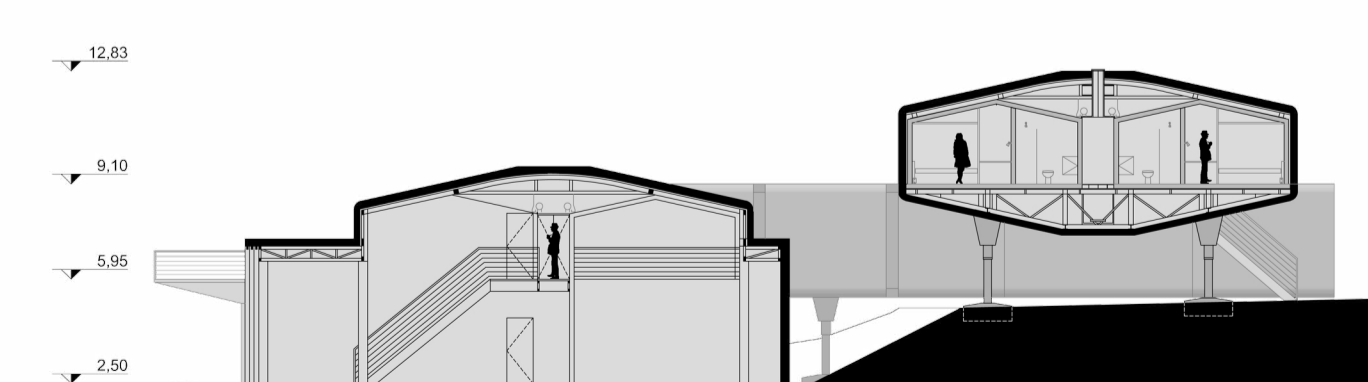

CORTE EE'

1/250